

progettista - projektant

arch. fabio rossa - arch. andrea saccani

collaboratori - mitarbeiter

arch. andrea tumburus

COMUNE DI - GEMEINDE
BOLZANO - BOZEN

PROVINCIA DI - PROVINZ
BOLZANO - BOZEN

COMMITTENTE-BAUHERR
Com. Bolzano-Gem. Bozen
N. 0089341 08/06/2018
Tit.: 6.2 E

PROGETTO - PROJEKT

Piano Di Recupero "Ca' de Bezzi"
Wiedergewinnungspläne "Batzenhäusl"

OGGETTO-OBJEKT
PIANO NORMATIVO
RECHTSPLAN

DATA-DATUM
07.06.2018

REVISIONI - DURCHSICHT

SCALA-MASS
1:500


TAV

P.D.R.









P.D.R./Wiedergewinnungsplan - Scala/Mass 1:500

LEGENDA - LEGENDE

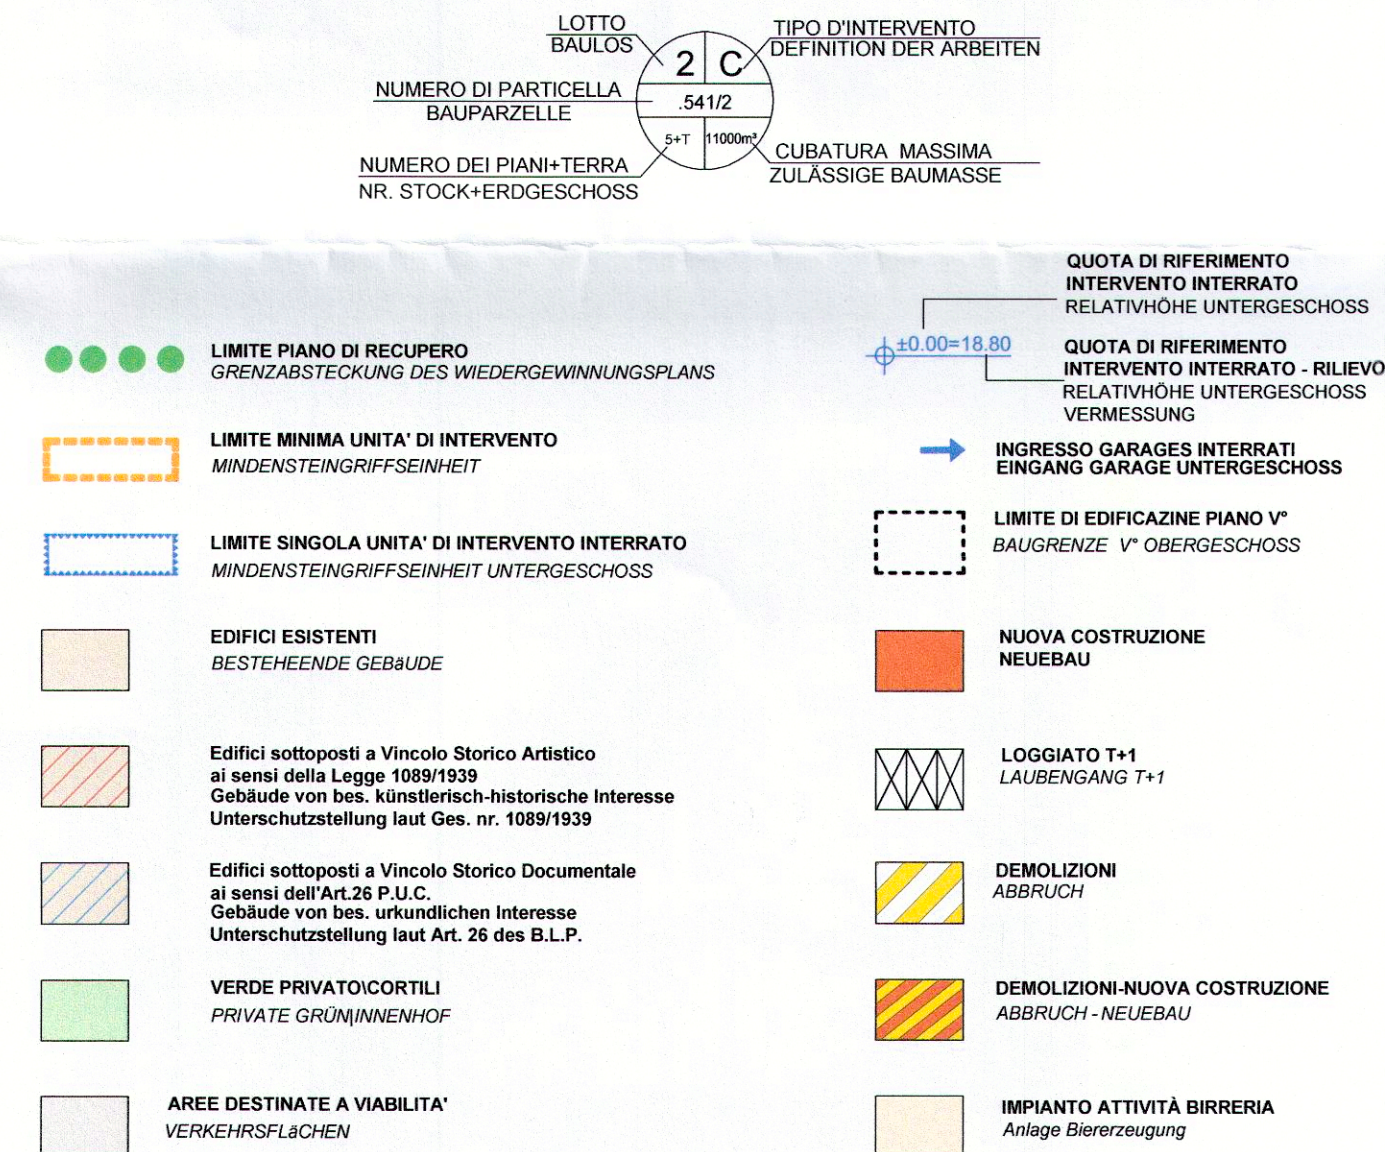

SEZIONI - SCHNITTE

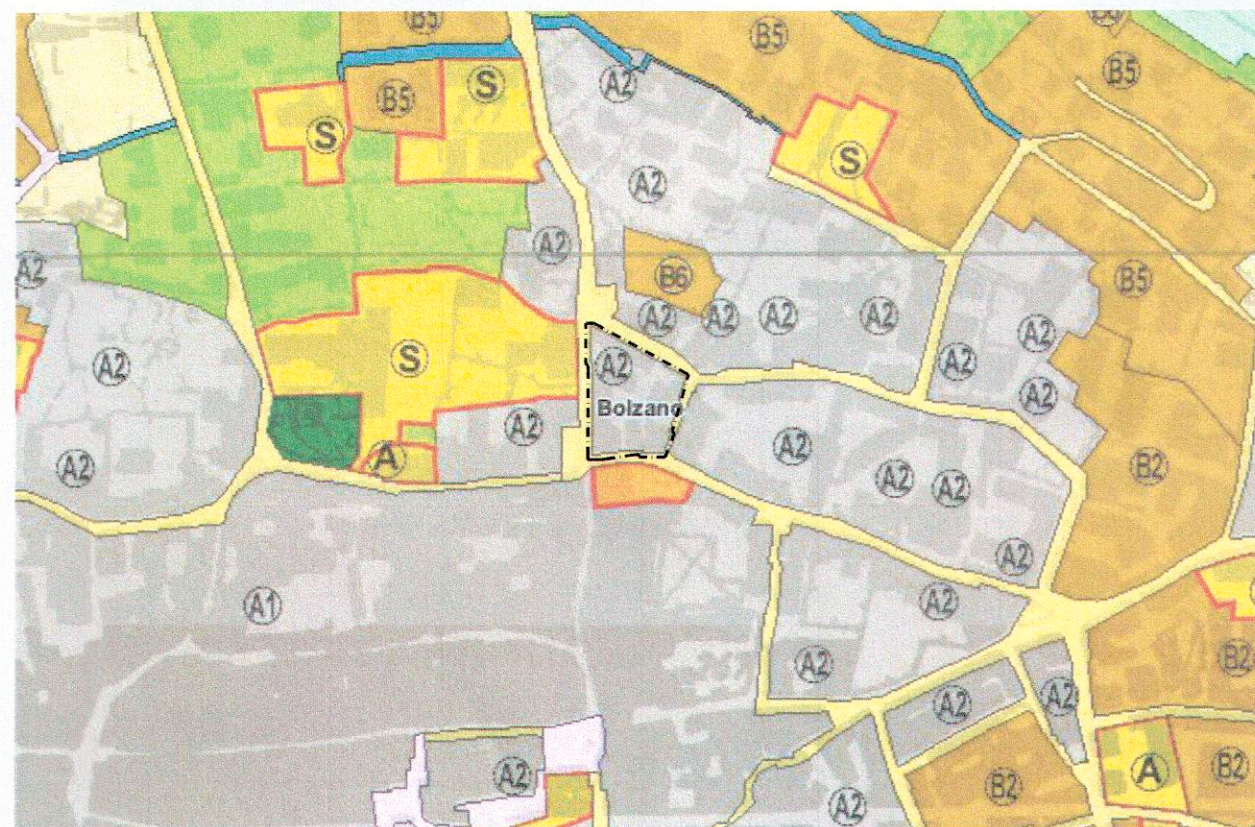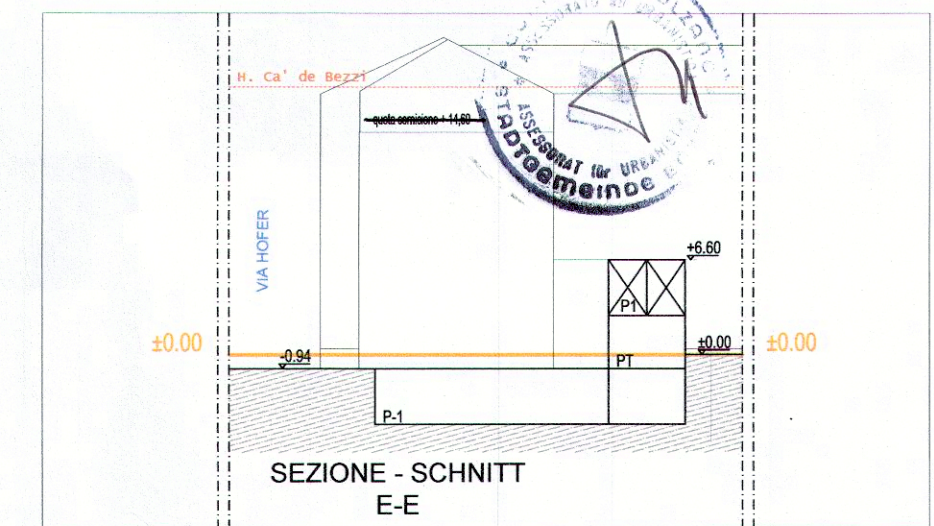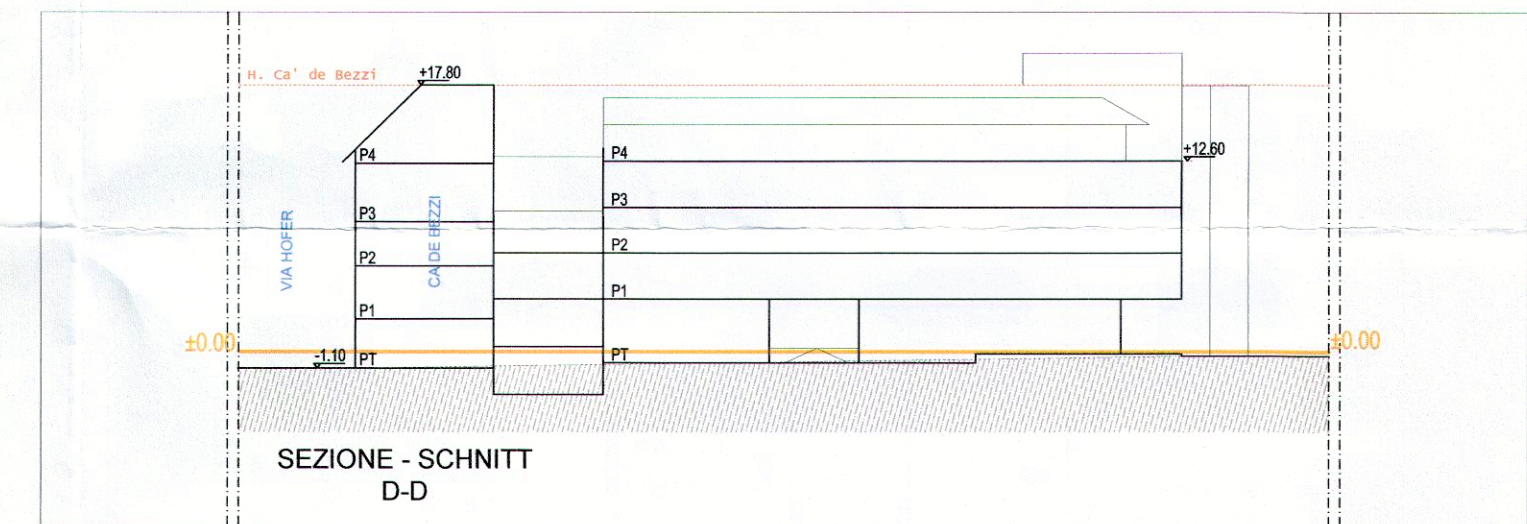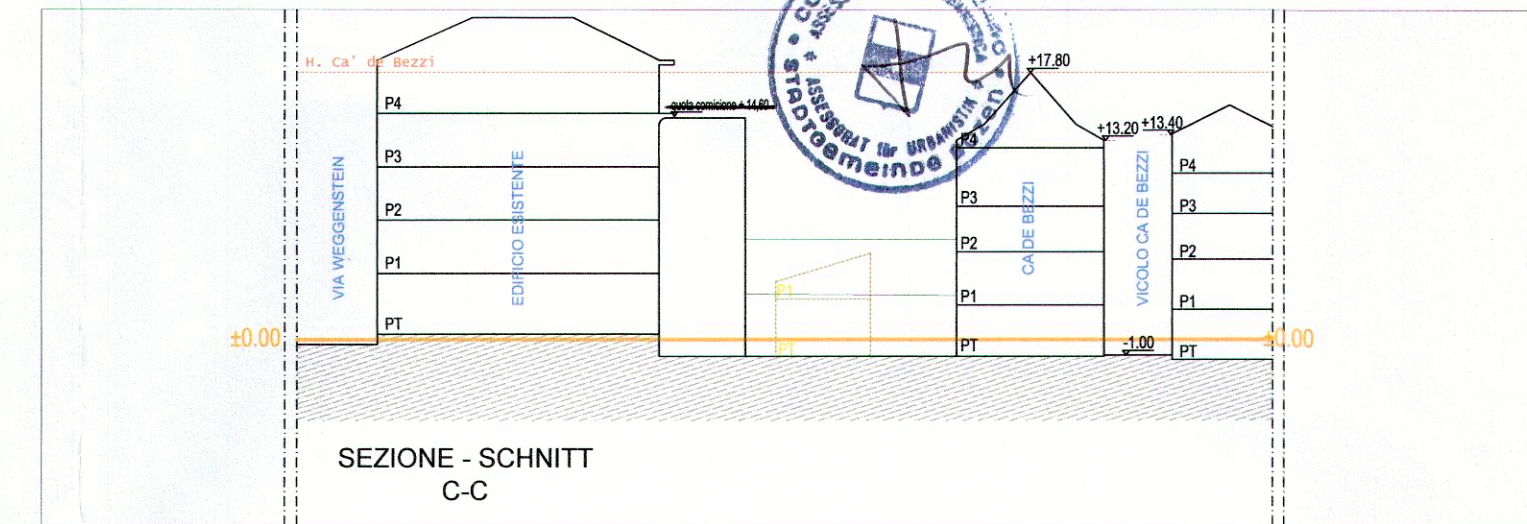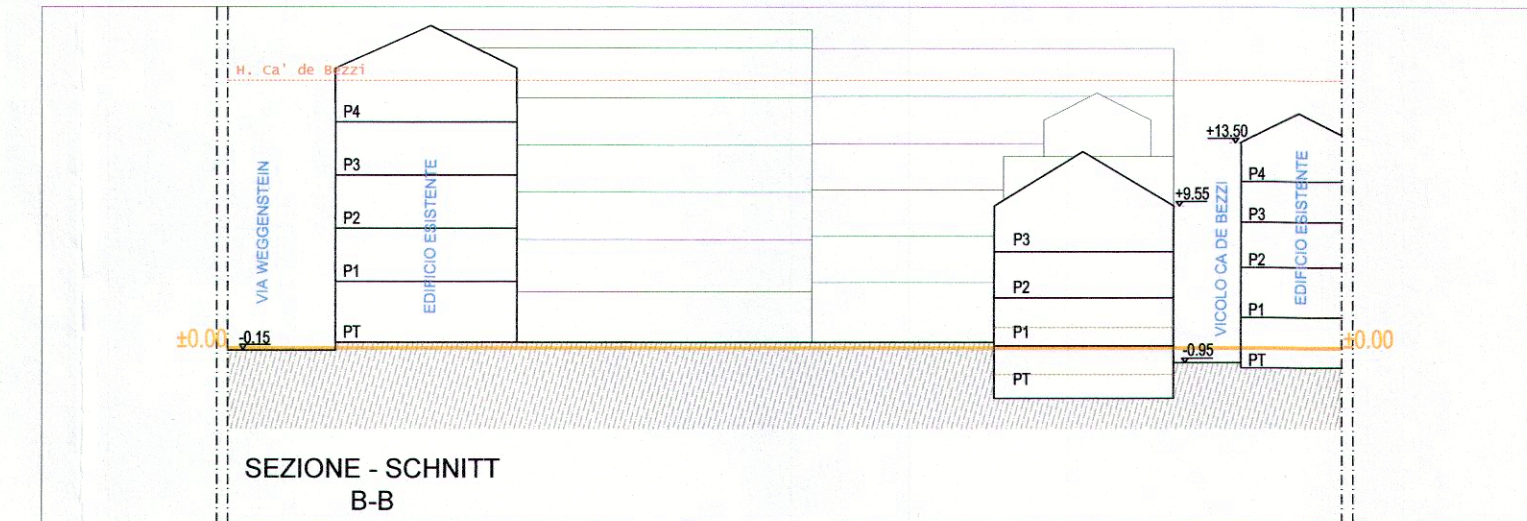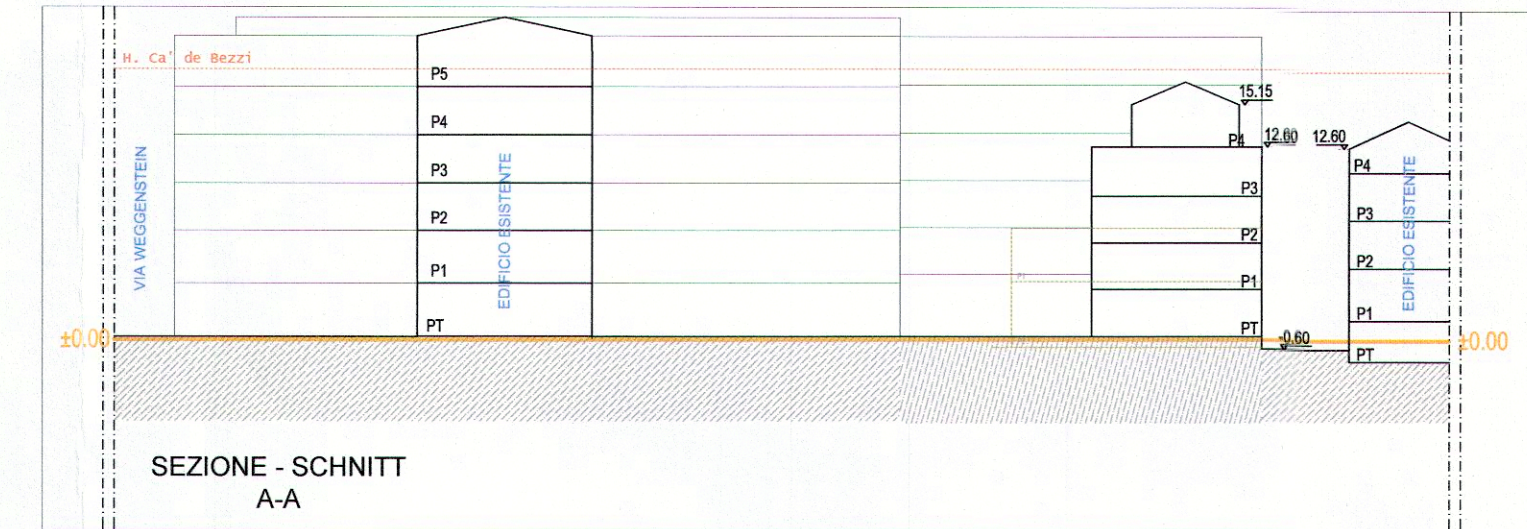

Estratto P.U.C./Bauleitsplan - Scala/Mass 1:5000