


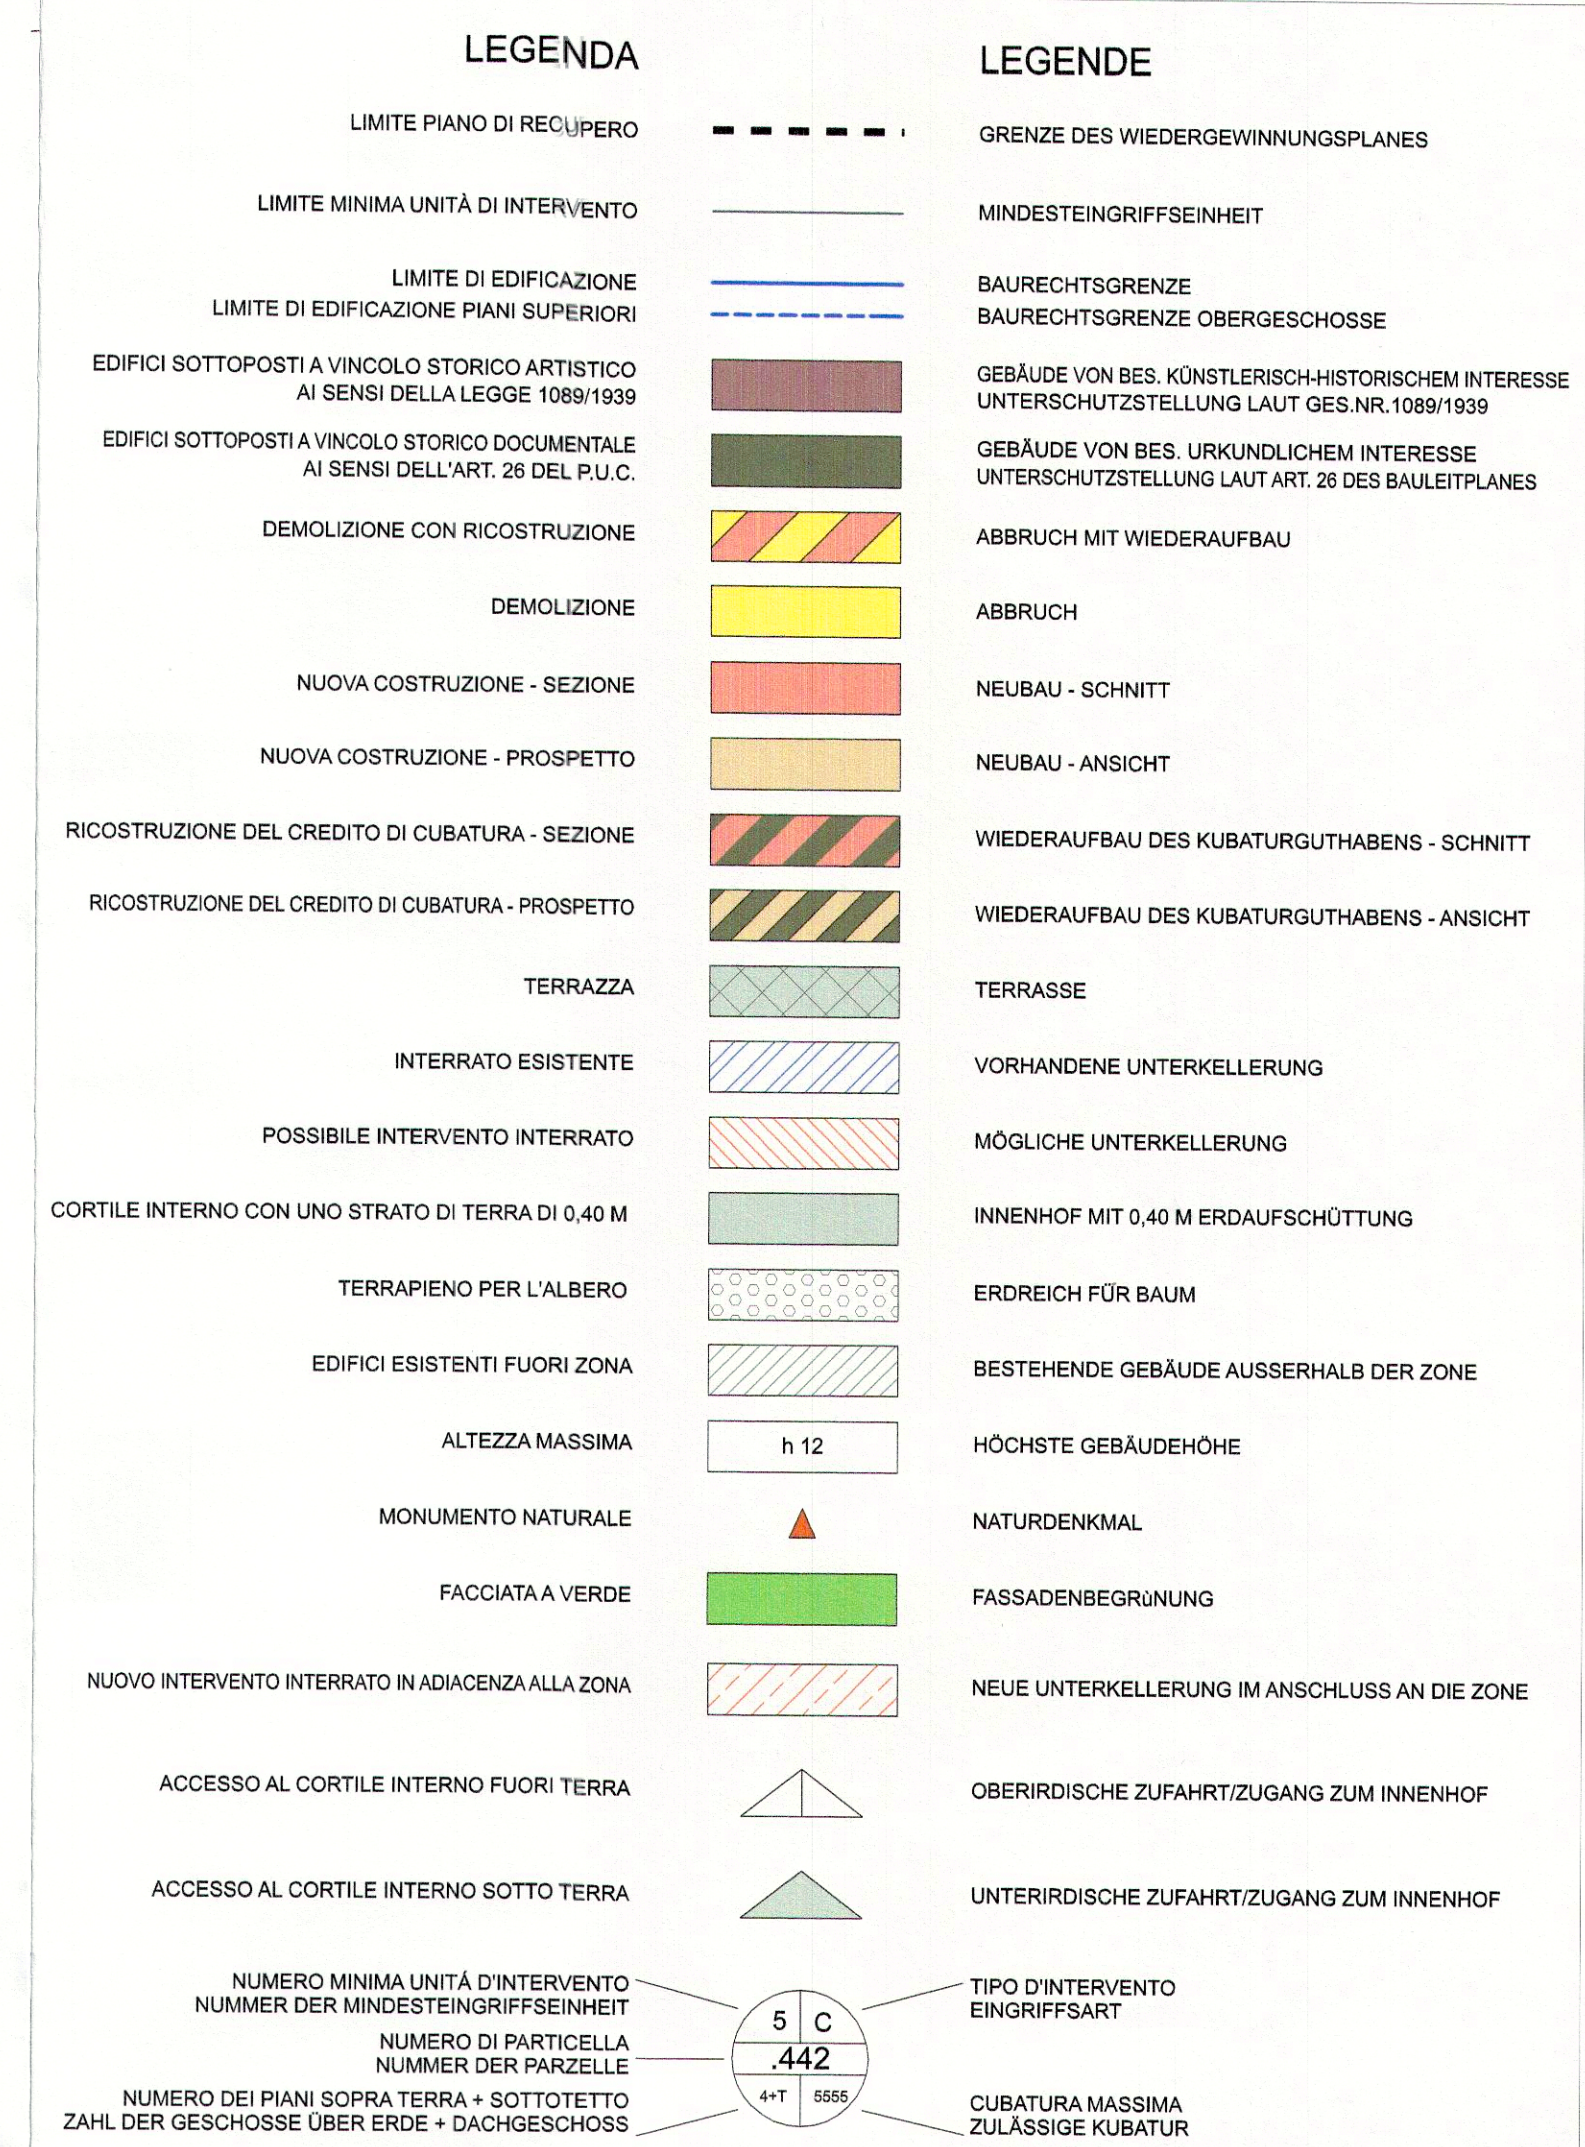

ESTRATTO MAPPA 1:2000 MAPPENAUZUG

PROVINCIA AUTONOMA DI BOLZANO
COMUNE DI BOLZANO

AUTONOME PROVINZ BOZEN
GEMEINDE BOZEN

PIANO DI RECUPERO "PALAIS CAMPOFRANCO" WIEDERGEWINNUNGSPLAN

PIANO NORMATIVO
PIANI SUPERIORIRECHTSPLAN
OBERGESCHOSSE

COMMITTENTE AUFTRAGGEBER

GEORG GRAF KUBING, OMA, GMBH

Ca Do Ma GmbH
Via della Mostra 3 Mustergasse
39100 Bolzano Bozen
T.0471 059 500 F.0471 059 501
cadoma@cadoma.it

RESPONSABILE DEL PROGETTO
PROJEKTLIEFERANT

office@ca
FRANZ-FERDINAND GRAF HUYN MBA

—

PROGETTISTA PLANVERFASSEN



KNOPOFF
STRAMANDINO
Architects
Architects

Com Belmans Guy B...

N. 0003574, 09/01/2018

Tit.: 6.2 *Ac* E

V2

LUGLIO - GIULIO 2017